



**TRUNG LUONG BUILDING CONTRACTORS**


8 DURANT AVE ROSTREVOR SA 5073, LICENCE : BLD 149494  
MP: 0413 808 356

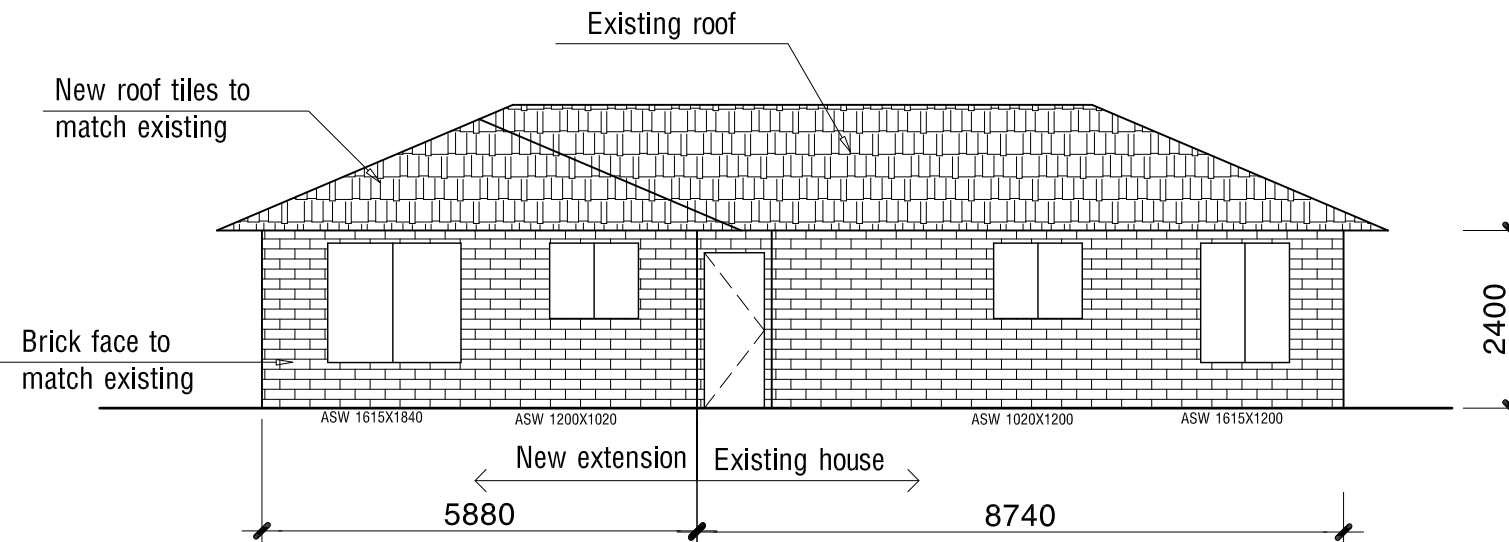


**EAST ELEVATION SCALE : 1/100**

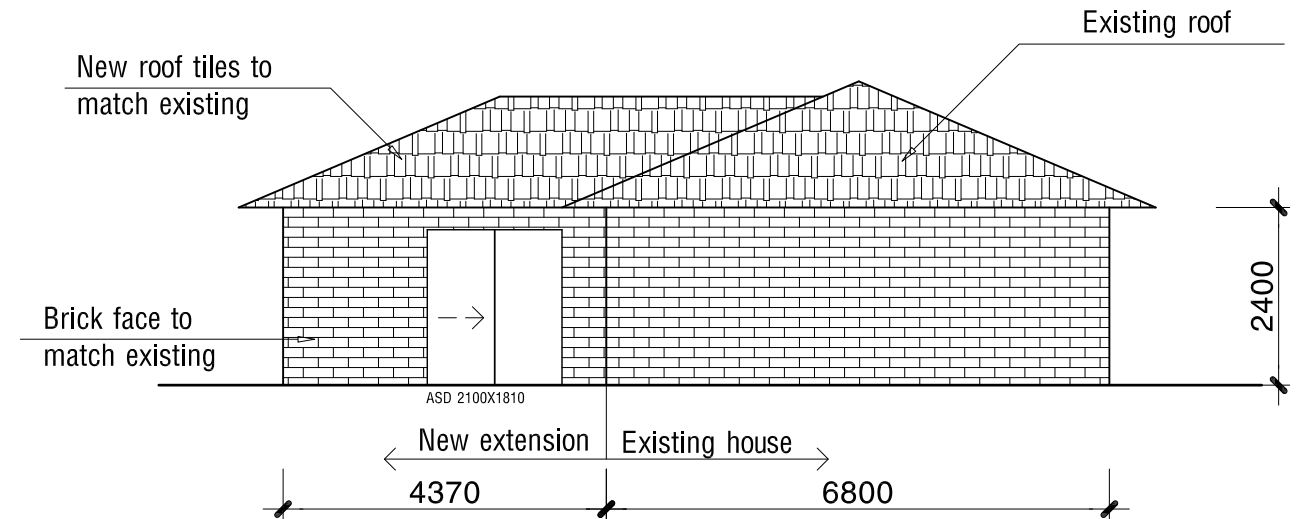

**NORTH ELEVATION SCALE : 1/100**

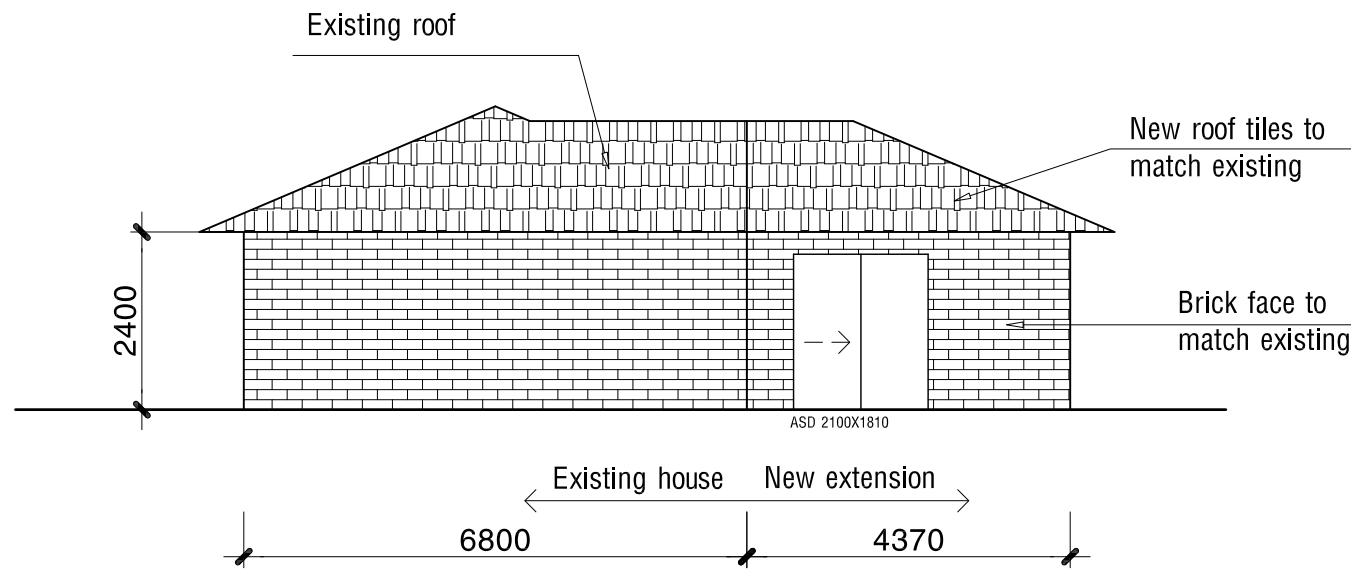

**SOUTH ELEVATION SCALE : 1/100**

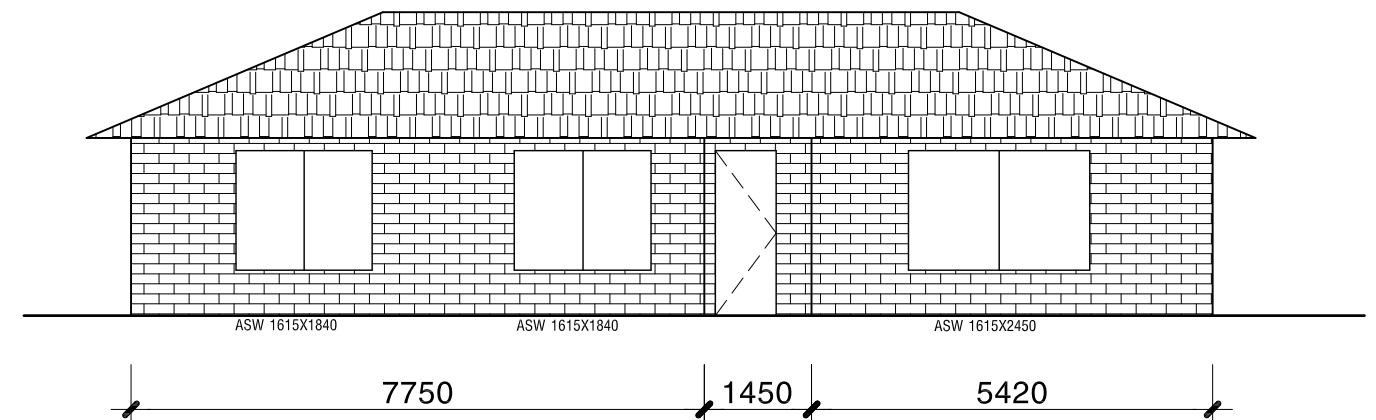

**WEST ELEVATION SCALE : 1/100**

**NOTE:**

**PROPOSED EXTENSION AT 26 KERRY ST., SALISBURY DOWN  
FOR MR. THANG HNIN ZANG, 0413344024**

| REV. | DATE       | AMENDMENT            | DWELLING DEVELOPMENT           | Title: ELEVATIONS | C.A.D: MICHAEL TRAN |
|------|------------|----------------------|--------------------------------|-------------------|---------------------|
| A    | 20-07-2015 | FOR COUNCIL APPROVAL | 26 KERRY ST.<br>SALISBURY DOWN |                   | C.E:                |
|      |            |                      | Client: THANG HNIN ZANG        | Date: 20-07-15    | P.M: TRUNG LUONG    |
|      |            |                      | ENERGY EFFICIENCY REPORT       | Drwg. No:EE2      | Scale: 1/100        |
|      |            |                      |                                |                   | Paper Size: A3      |