


FLOOR PLAN 1:50

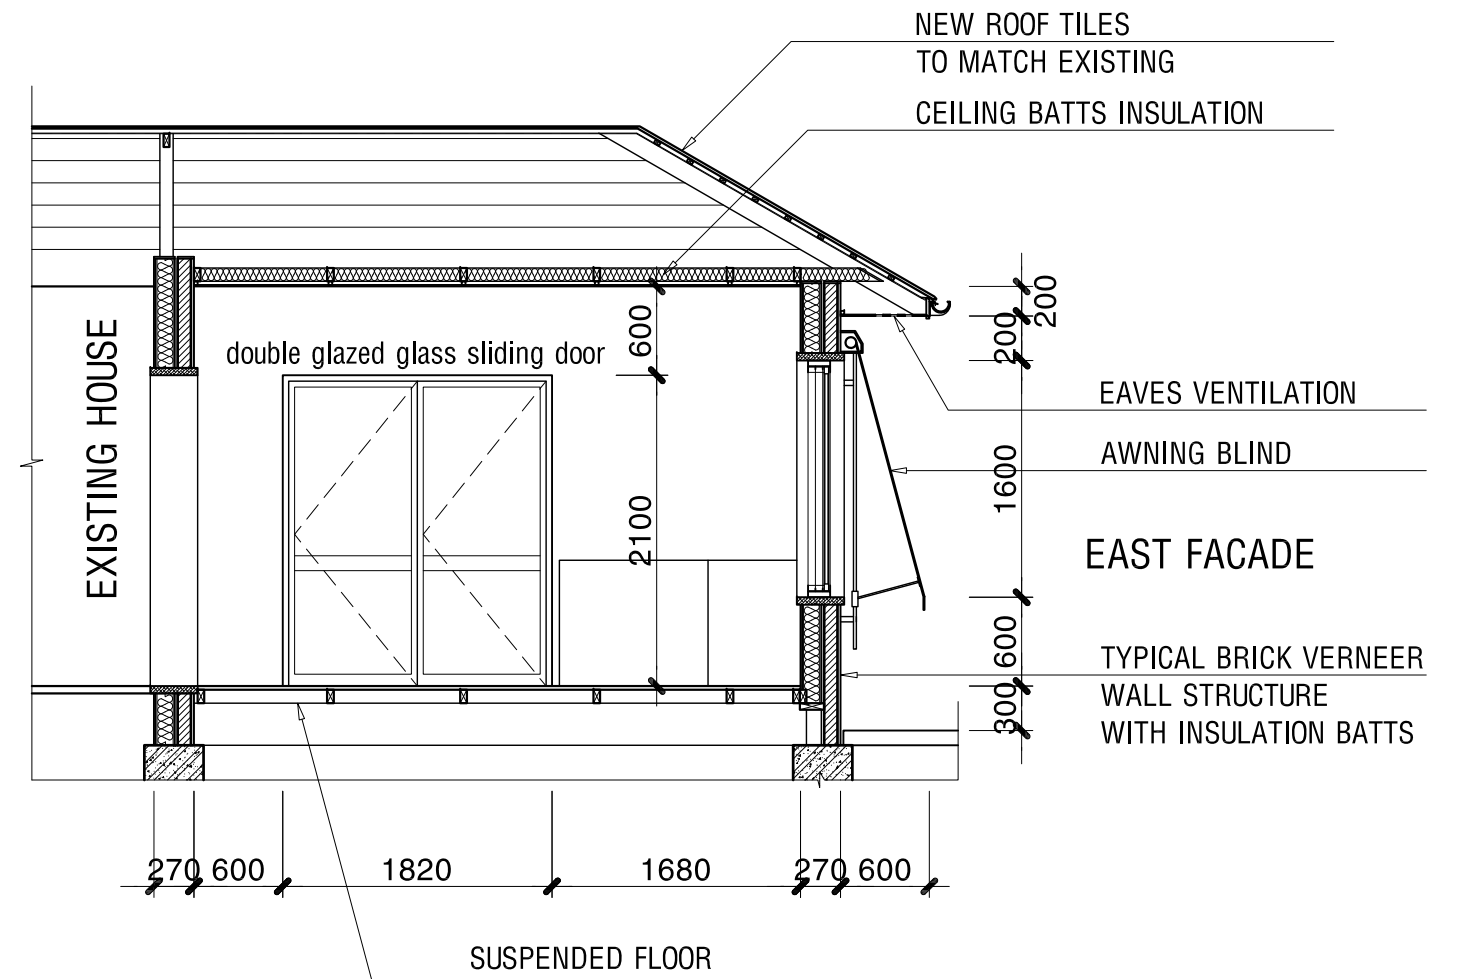

ELEVATION A-A 1:50

NOTE:

PROPOSED EXTENSION AT 26 KERRY ST., SALISBURY DOWN
FOR MR. THANG HNIN ZANG, 0413344024

REV.	DATE	AMENDMENT	DWELLING DEVELOPMENT		C.A.D: MICHAEL TRAN	
A	20-07-2015	FOR COUNCIL APPROVAL	26 KERRY ST. SALISBURY DOWN		C.E:	
			Client: THANG HNIN ZANG		Date: 20-07-15	P.M: TRUNG LUONG
			ENERGY EFFICIENCY REPORT		Drwg. No:EE3	Scale: 1/50
						Paper Size: A3

Title: FLOOR PLAN,
SECTION A-A